


Skala pionowa 1:50  
 Skala pozioma 1:500

PP=143,00

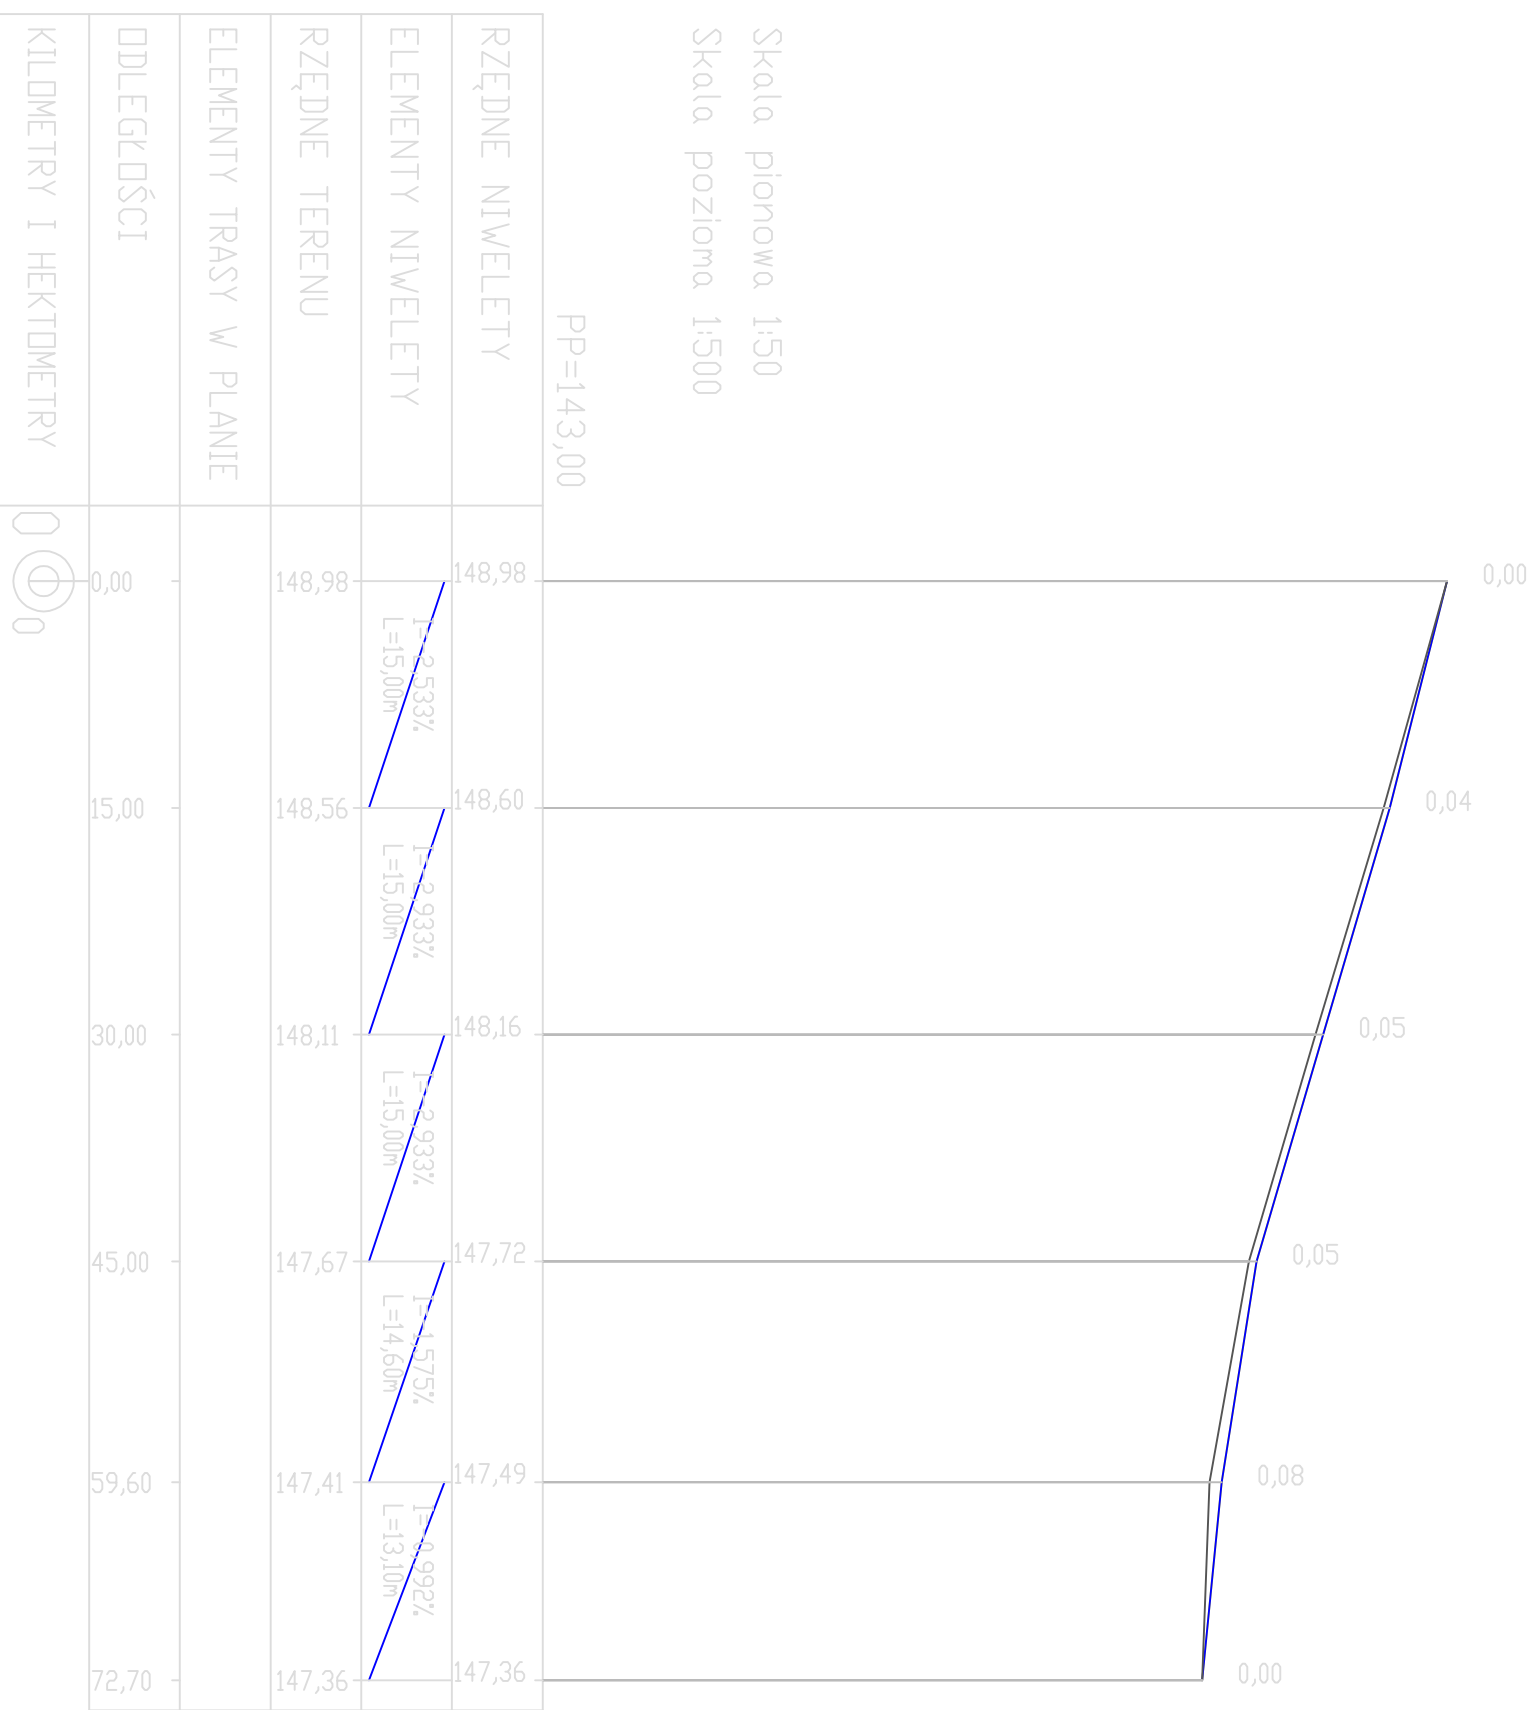

RZĘDNE NIWELEETY	148,98	148,60	148,16	147,72	147,49	147,36
ELEMENTY NIWELEETY						
RZĘDNE TERENU	148,98	148,56	148,11	147,67	147,41	147,36
ELEMENTY TRASY W PLANIE						
ODLEGŁOŚCI	0,00	15,00	30,00	45,00	59,60	72,70
KILOMETRY I HEKTOMETRY	0	0	0	0	0	0